
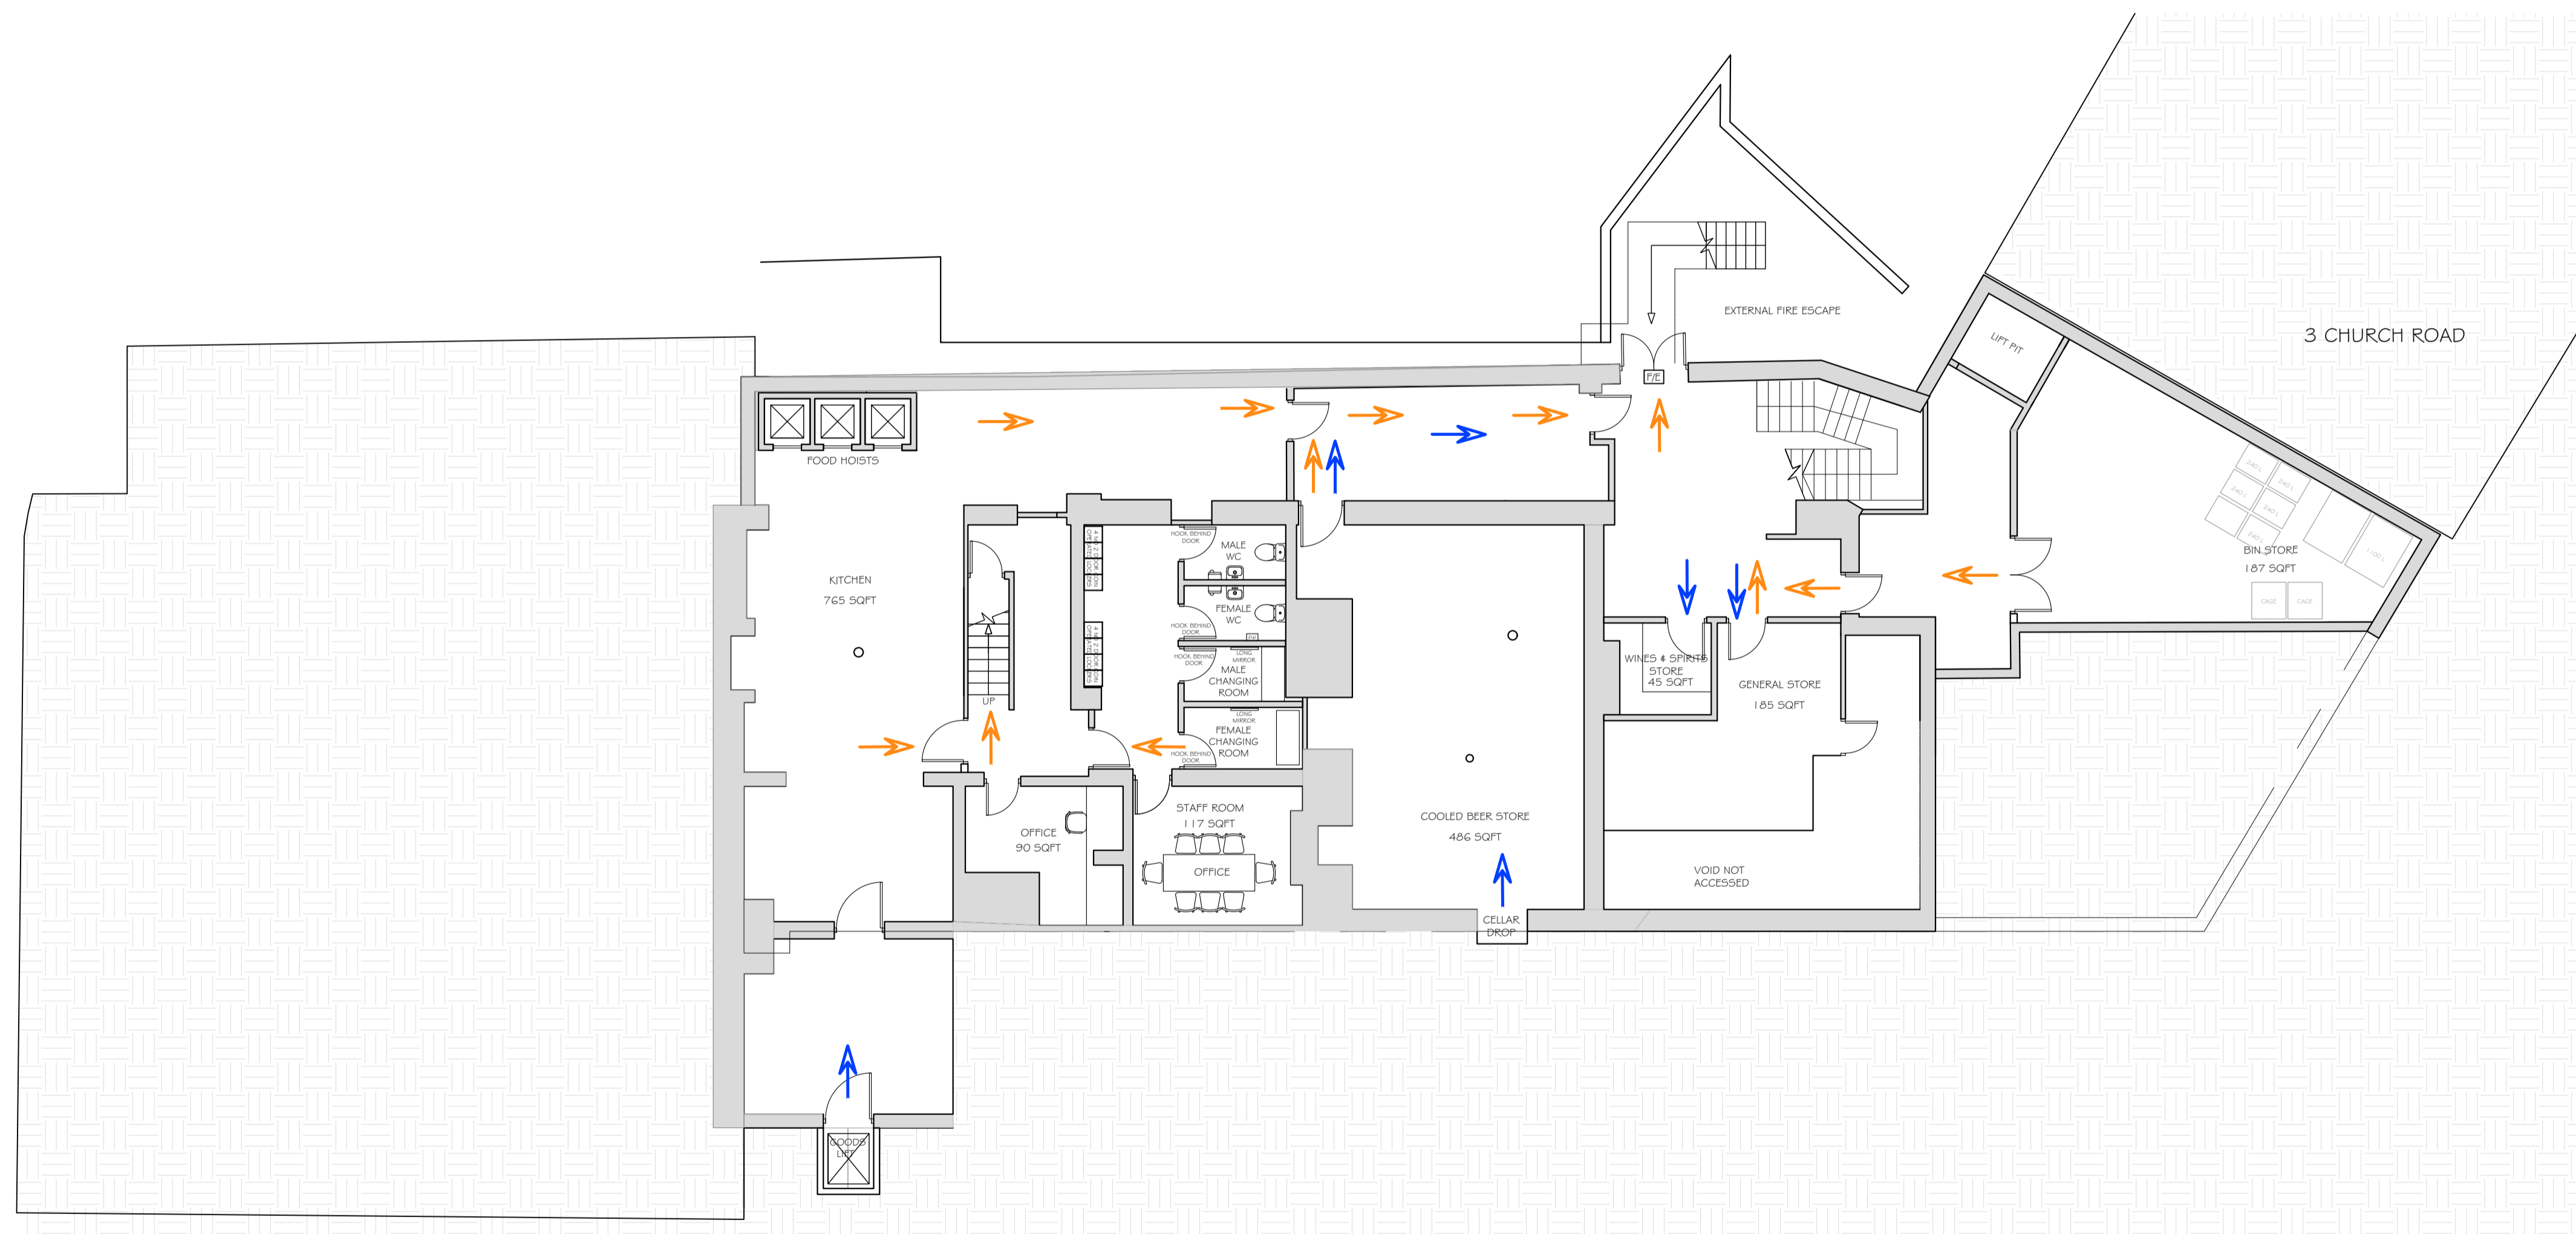


NOTE - Responsibility is not accepted for errors made by others in scaling from this drawing. All construction information should be taken from figured dimensions only

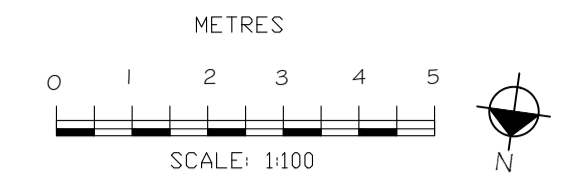



PROPOSED BASEMENT/LOWER GROUND FLOOR

**kdpa**

Basepoint Business Centre, Little High Street,  
Shoreham by Sea, West Sussex BN43 5EG  
+44 (0)1273 467518 www.kdpaine.co.uk

CLIENT	JD WETHERSPOON PLC		
PROJECT	PUB NO: 7321 GRAPE & GRAIN CRYSTAL PALACE		
DRAWING	PROPOSED BASEMENT		
SCALE	DATE	DATE	DRAWN
A1/1:100	AUG 2017		SH
PROJECT No	DRAWING No	REVISION	
7068	00/50	A	

NOTE - Responsibility is not accepted for errors made by others in scaling from this drawing. All construction information should be taken from figured dimensions only

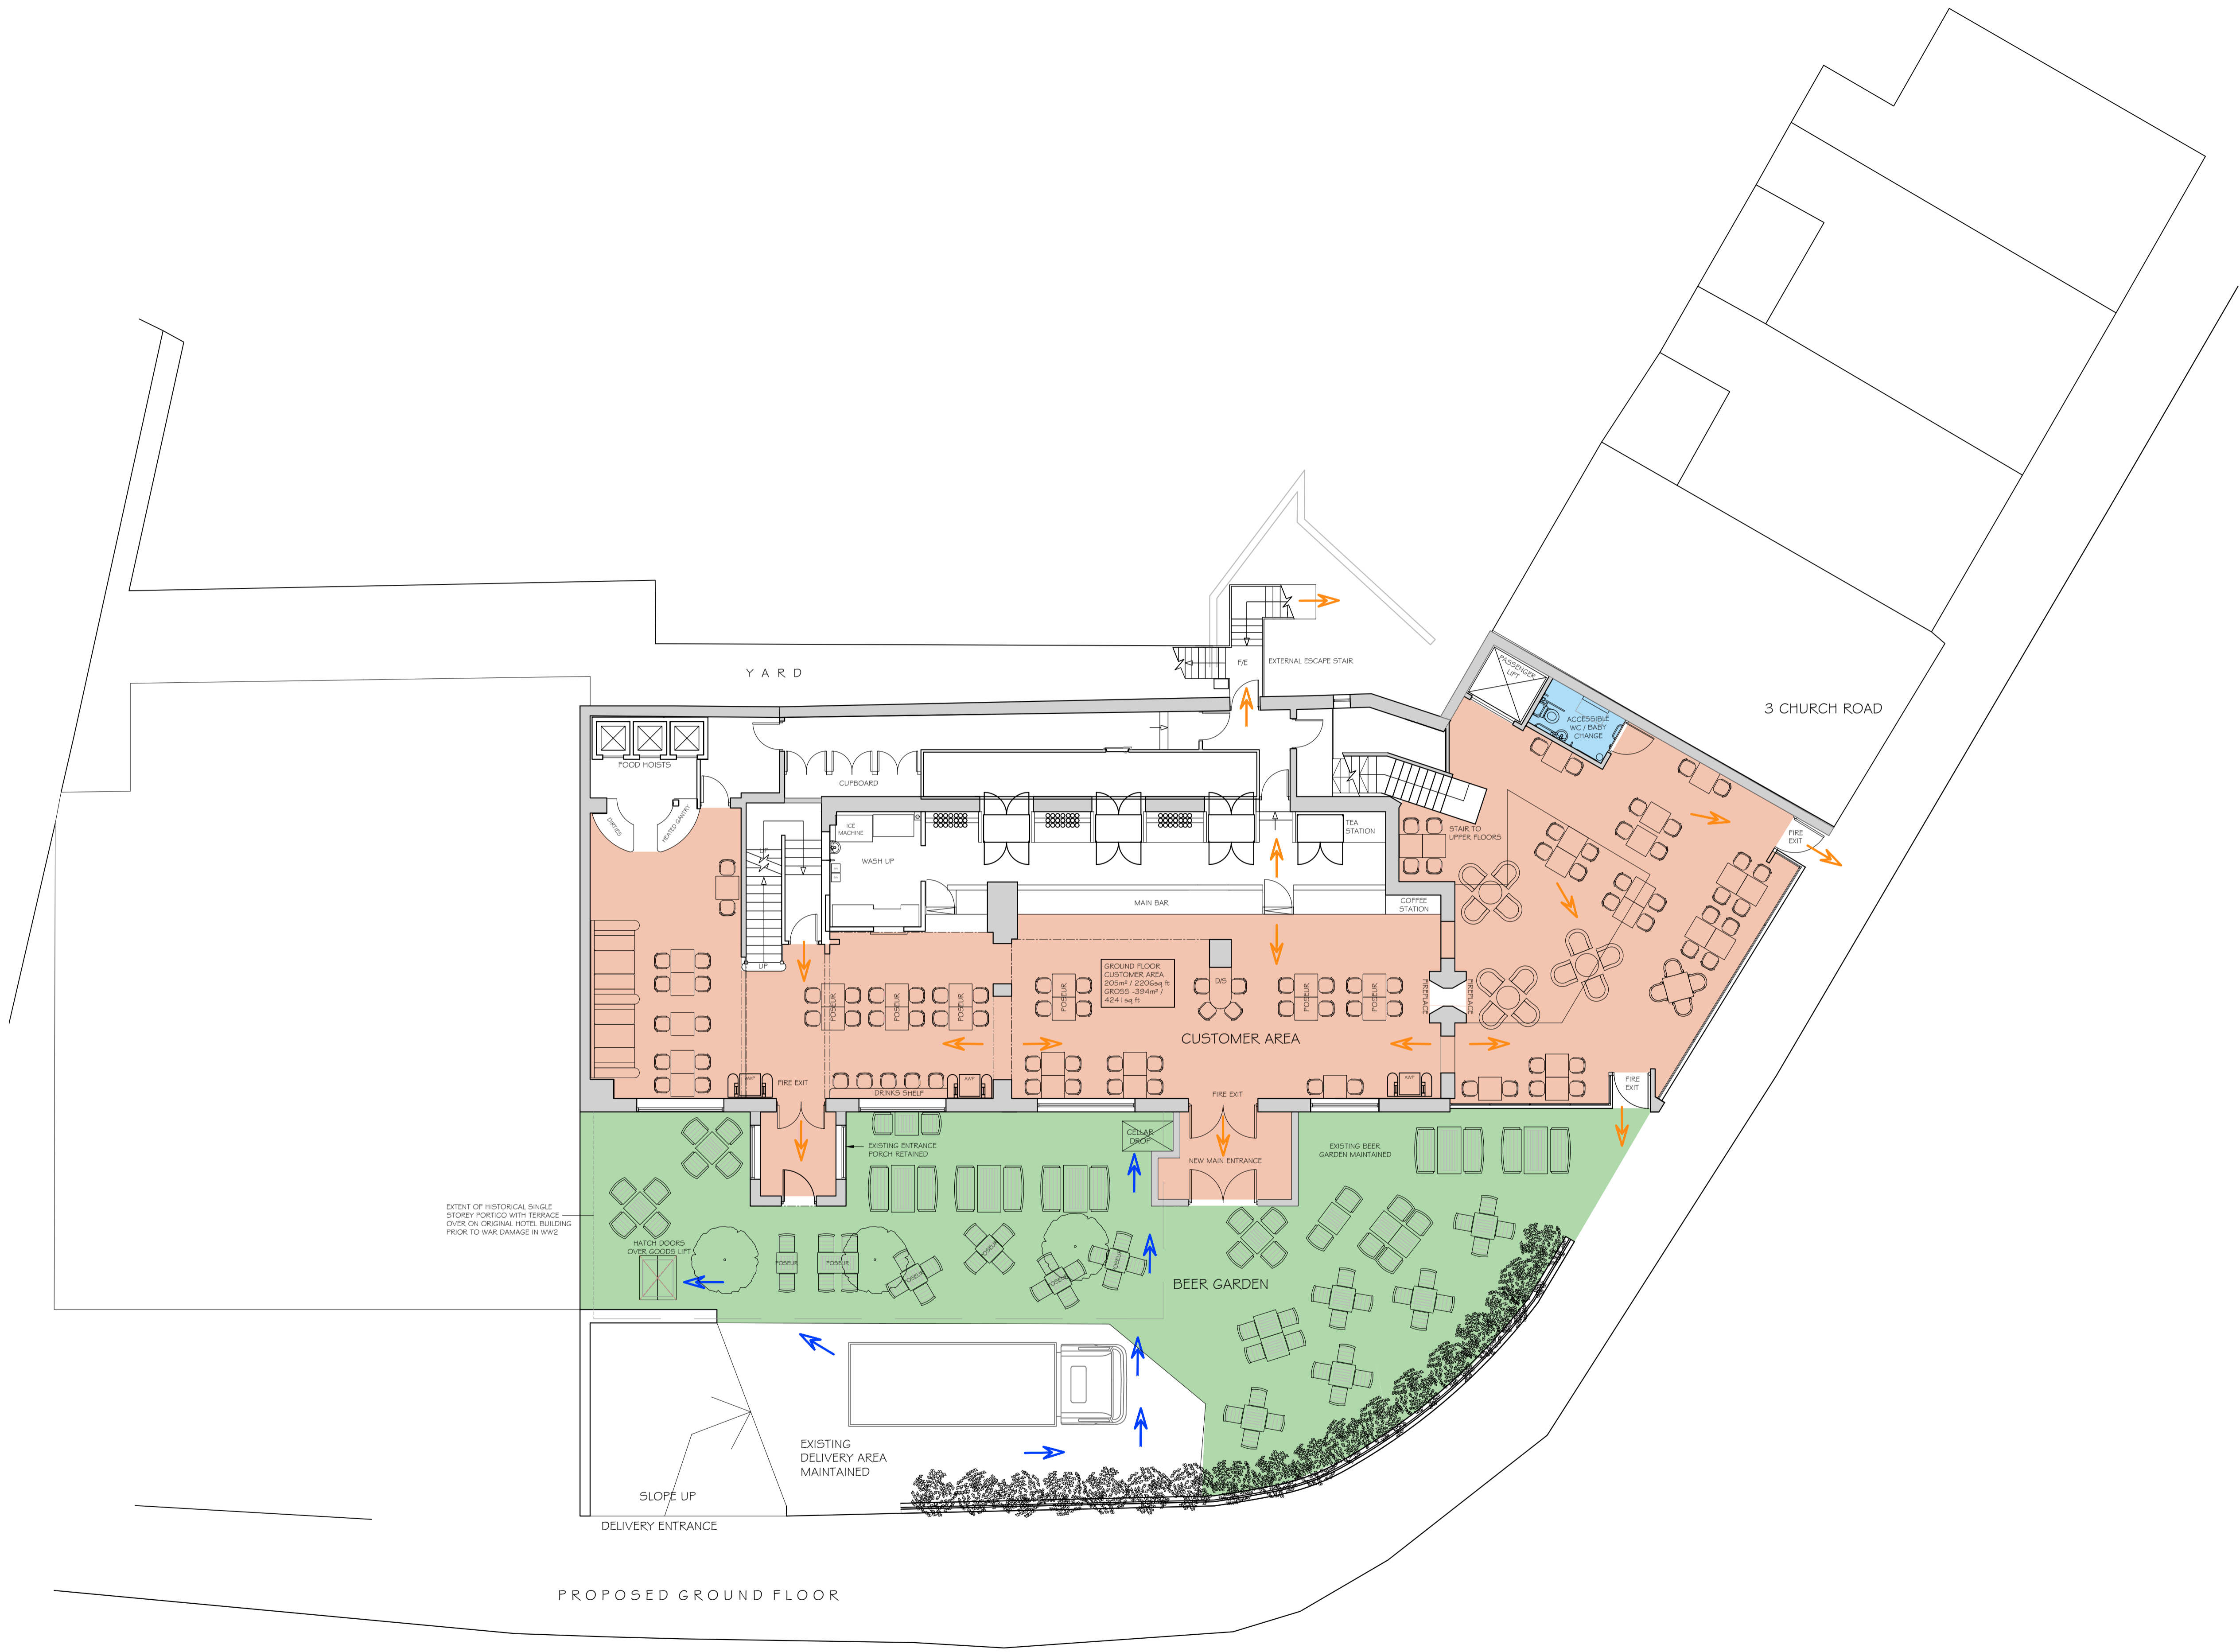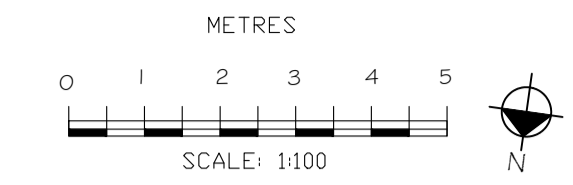



PROPOSED GROUND FLOOR

**kdpa**

Basepoint Business Centre, Little High Street,  
Shoreham by Sea, West Sussex BN43 5EG  
+44 (0)1273 467518 www.kdpaine.co.uk

CLIENT	JD WETHERSPOON PLC	
PROJECT	PUB NO: 7321 GRAPE & GRAIN CRYSTAL PALACE	
DRAWING	PROPOSED GROUND FLOOR PLAN	
SCALE	DATE	DRAWN
A1/1:100	AUG 2017	SH
PROJECT No	DRAWING No	REVISION
7068	00/51	C

NOTE - Responsibility is not accepted for errors made by others in scaling from this drawing. All construction information should be taken from figured dimensions only

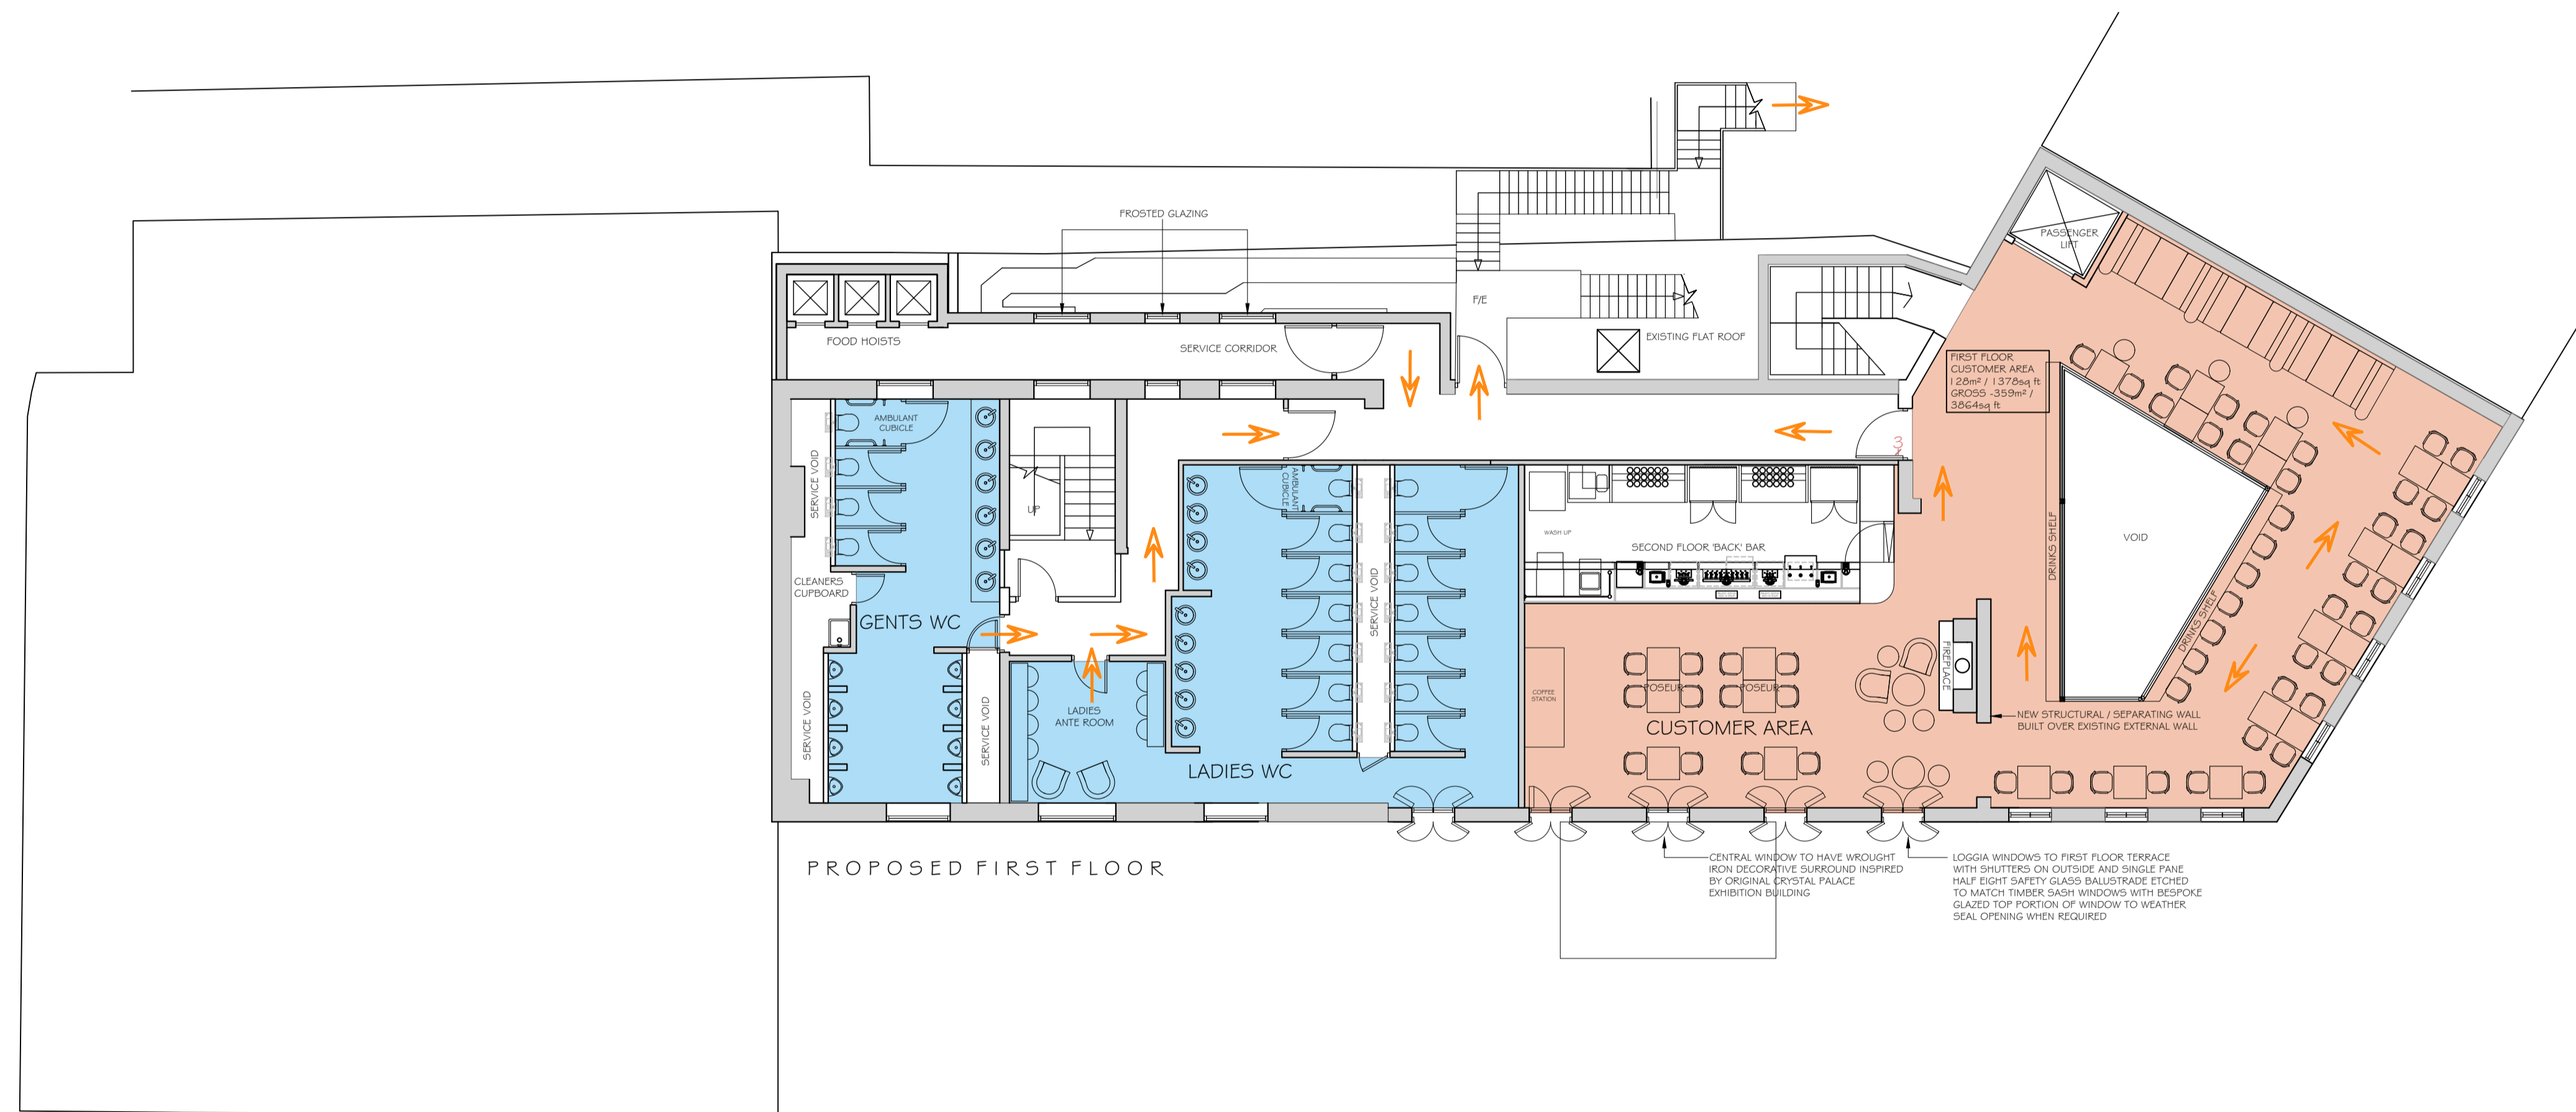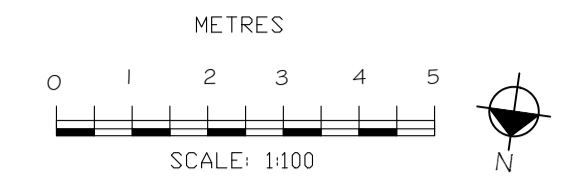



PROPOSED FIRST FLOOR

**kdpa**

Basepoint Business Centre, Little High Street,  
Shoreham by Sea, West Sussex BN43 5EG  
+44 (0)1273 467518 www.kdpaine.co.uk

CLIENT	JD WETHERSPOON PLC		
PROJECT	PUB NO: 7321 GRAPE & GRAIN CRYSTAL PALACE		
DRAWING	PROPOSED FIRST FLOOR PLAN		
SCALE	DATE	DRAWN	ND
A1/1:100	APR 2018		
PROJECT No	DRAWING No	REVISION	C
7068	00/52		



NOTE - Responsibility is not accepted for errors made by others in scaling from this drawing. All construction information should be taken from figured dimensions only

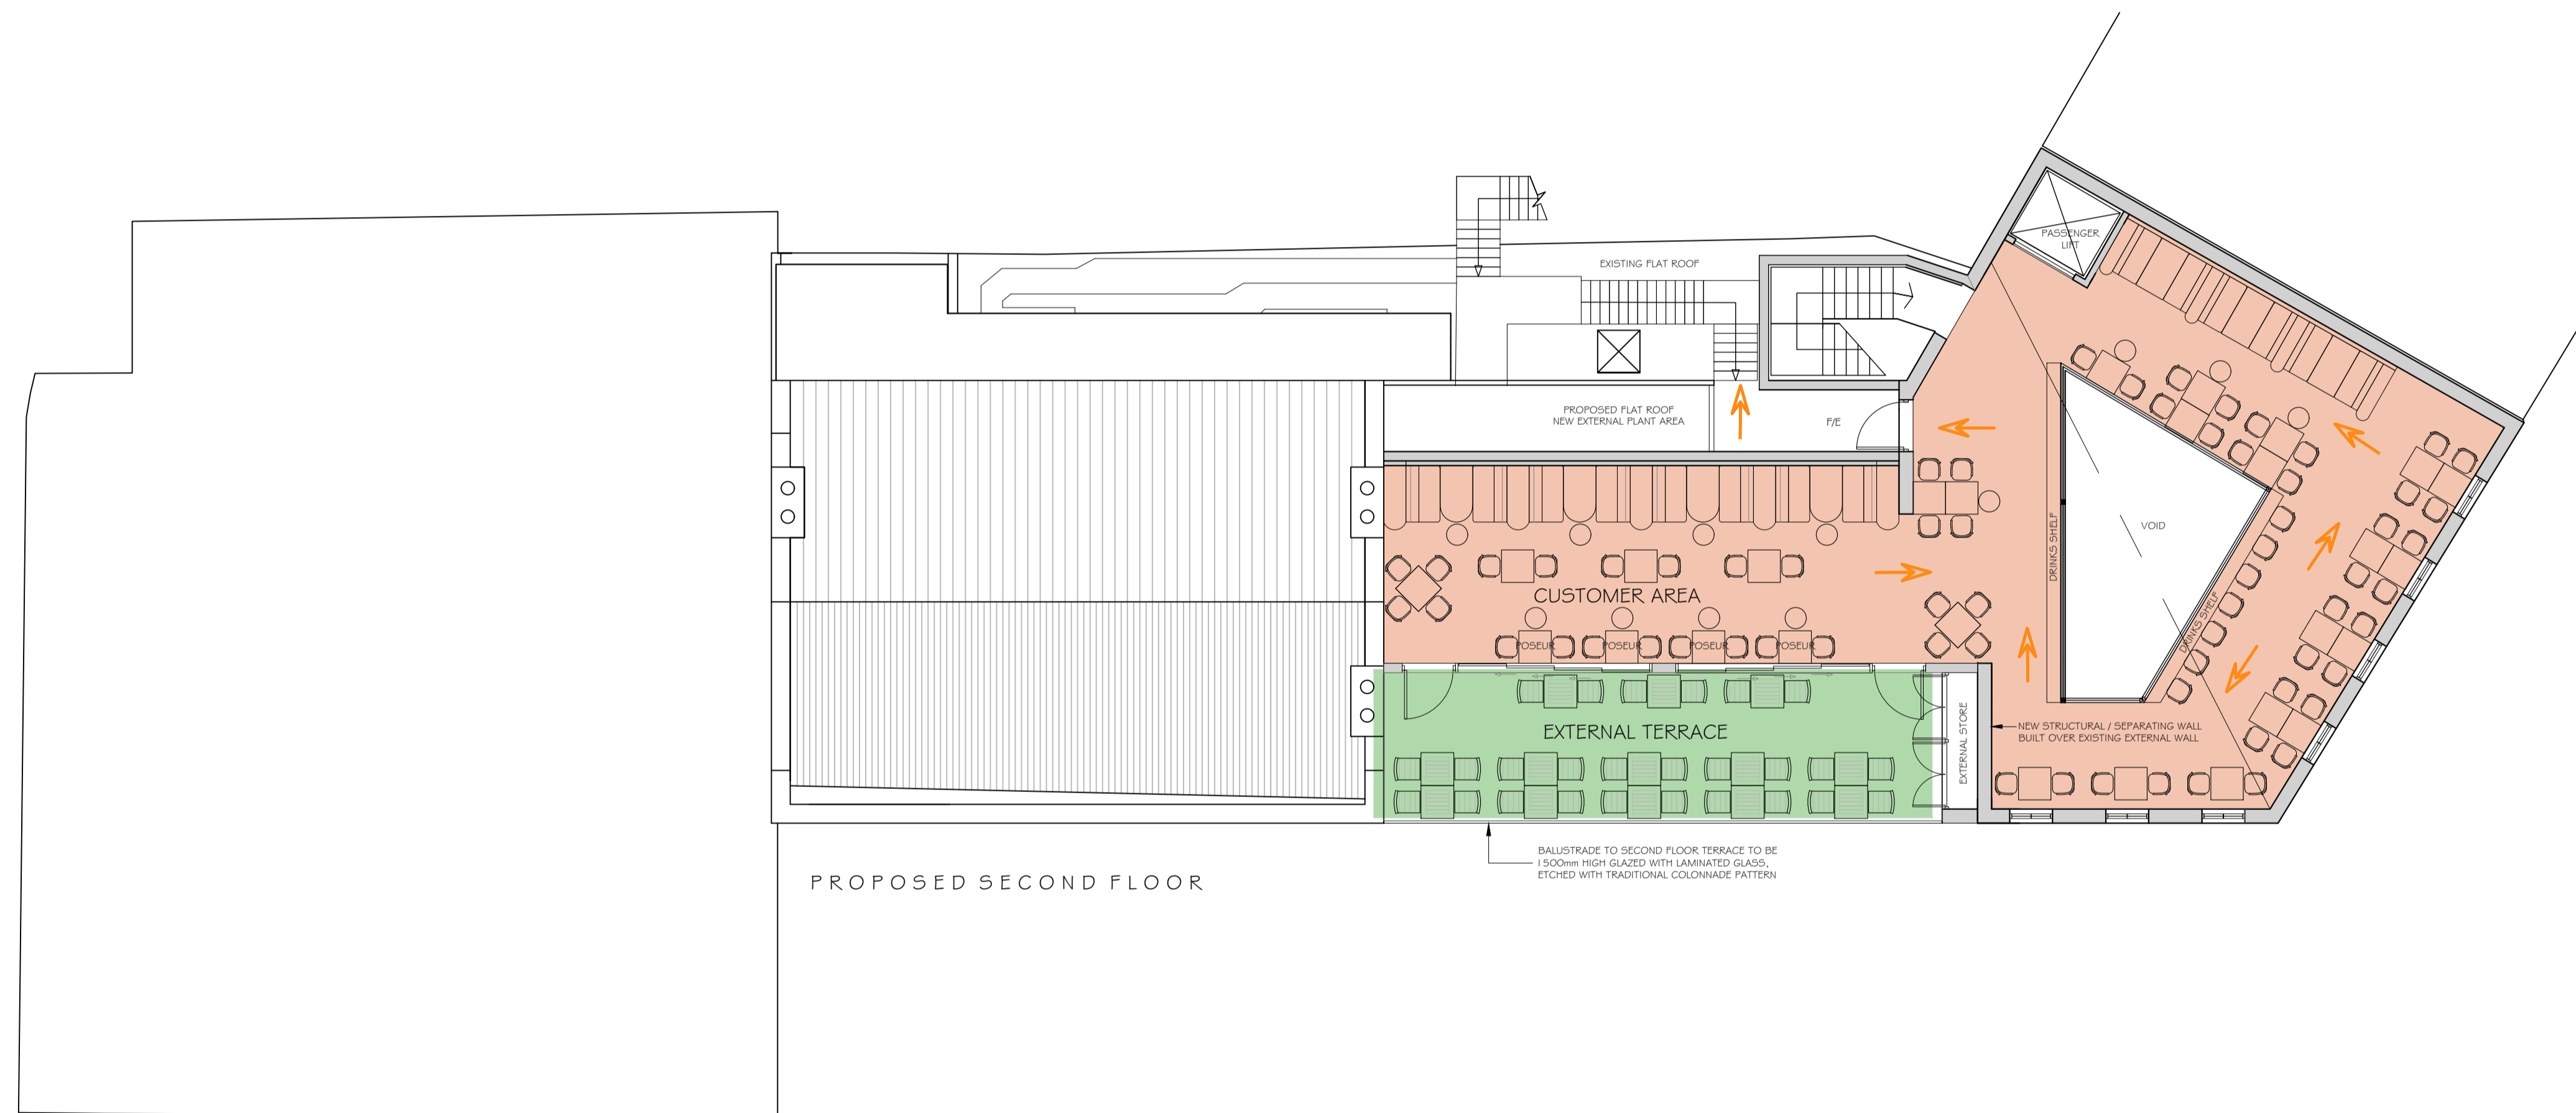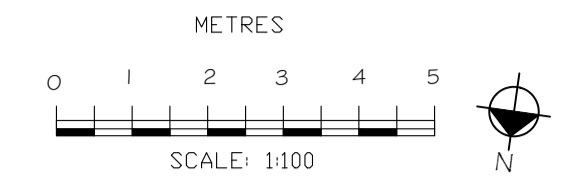

**kdpa**  
 Basepoint Business Centre, Little High Street,  
 Shoreham by Sea, West Sussex BN43 5EG  
 +44 (0)1273 467518 www.kdpaine.co.uk

CLIENT	JD WETHERSPOON PLC		
PROJECT	PUB NO: 7321 GRAPE & GRAIN CRYSTAL PALACE		
DRAWING	PROPOSED SECOND FLOOR PLAN		
SCALE	DATE	DRAWN	
A1/1:100	APR 2018	ND	
PROJECT No	DRAWING No	REVISION	
7068	00/53	C	




NOTE - Responsibility is not accepted for errors made by others in scaling from this drawing. All construction information should be taken from figured dimensions only

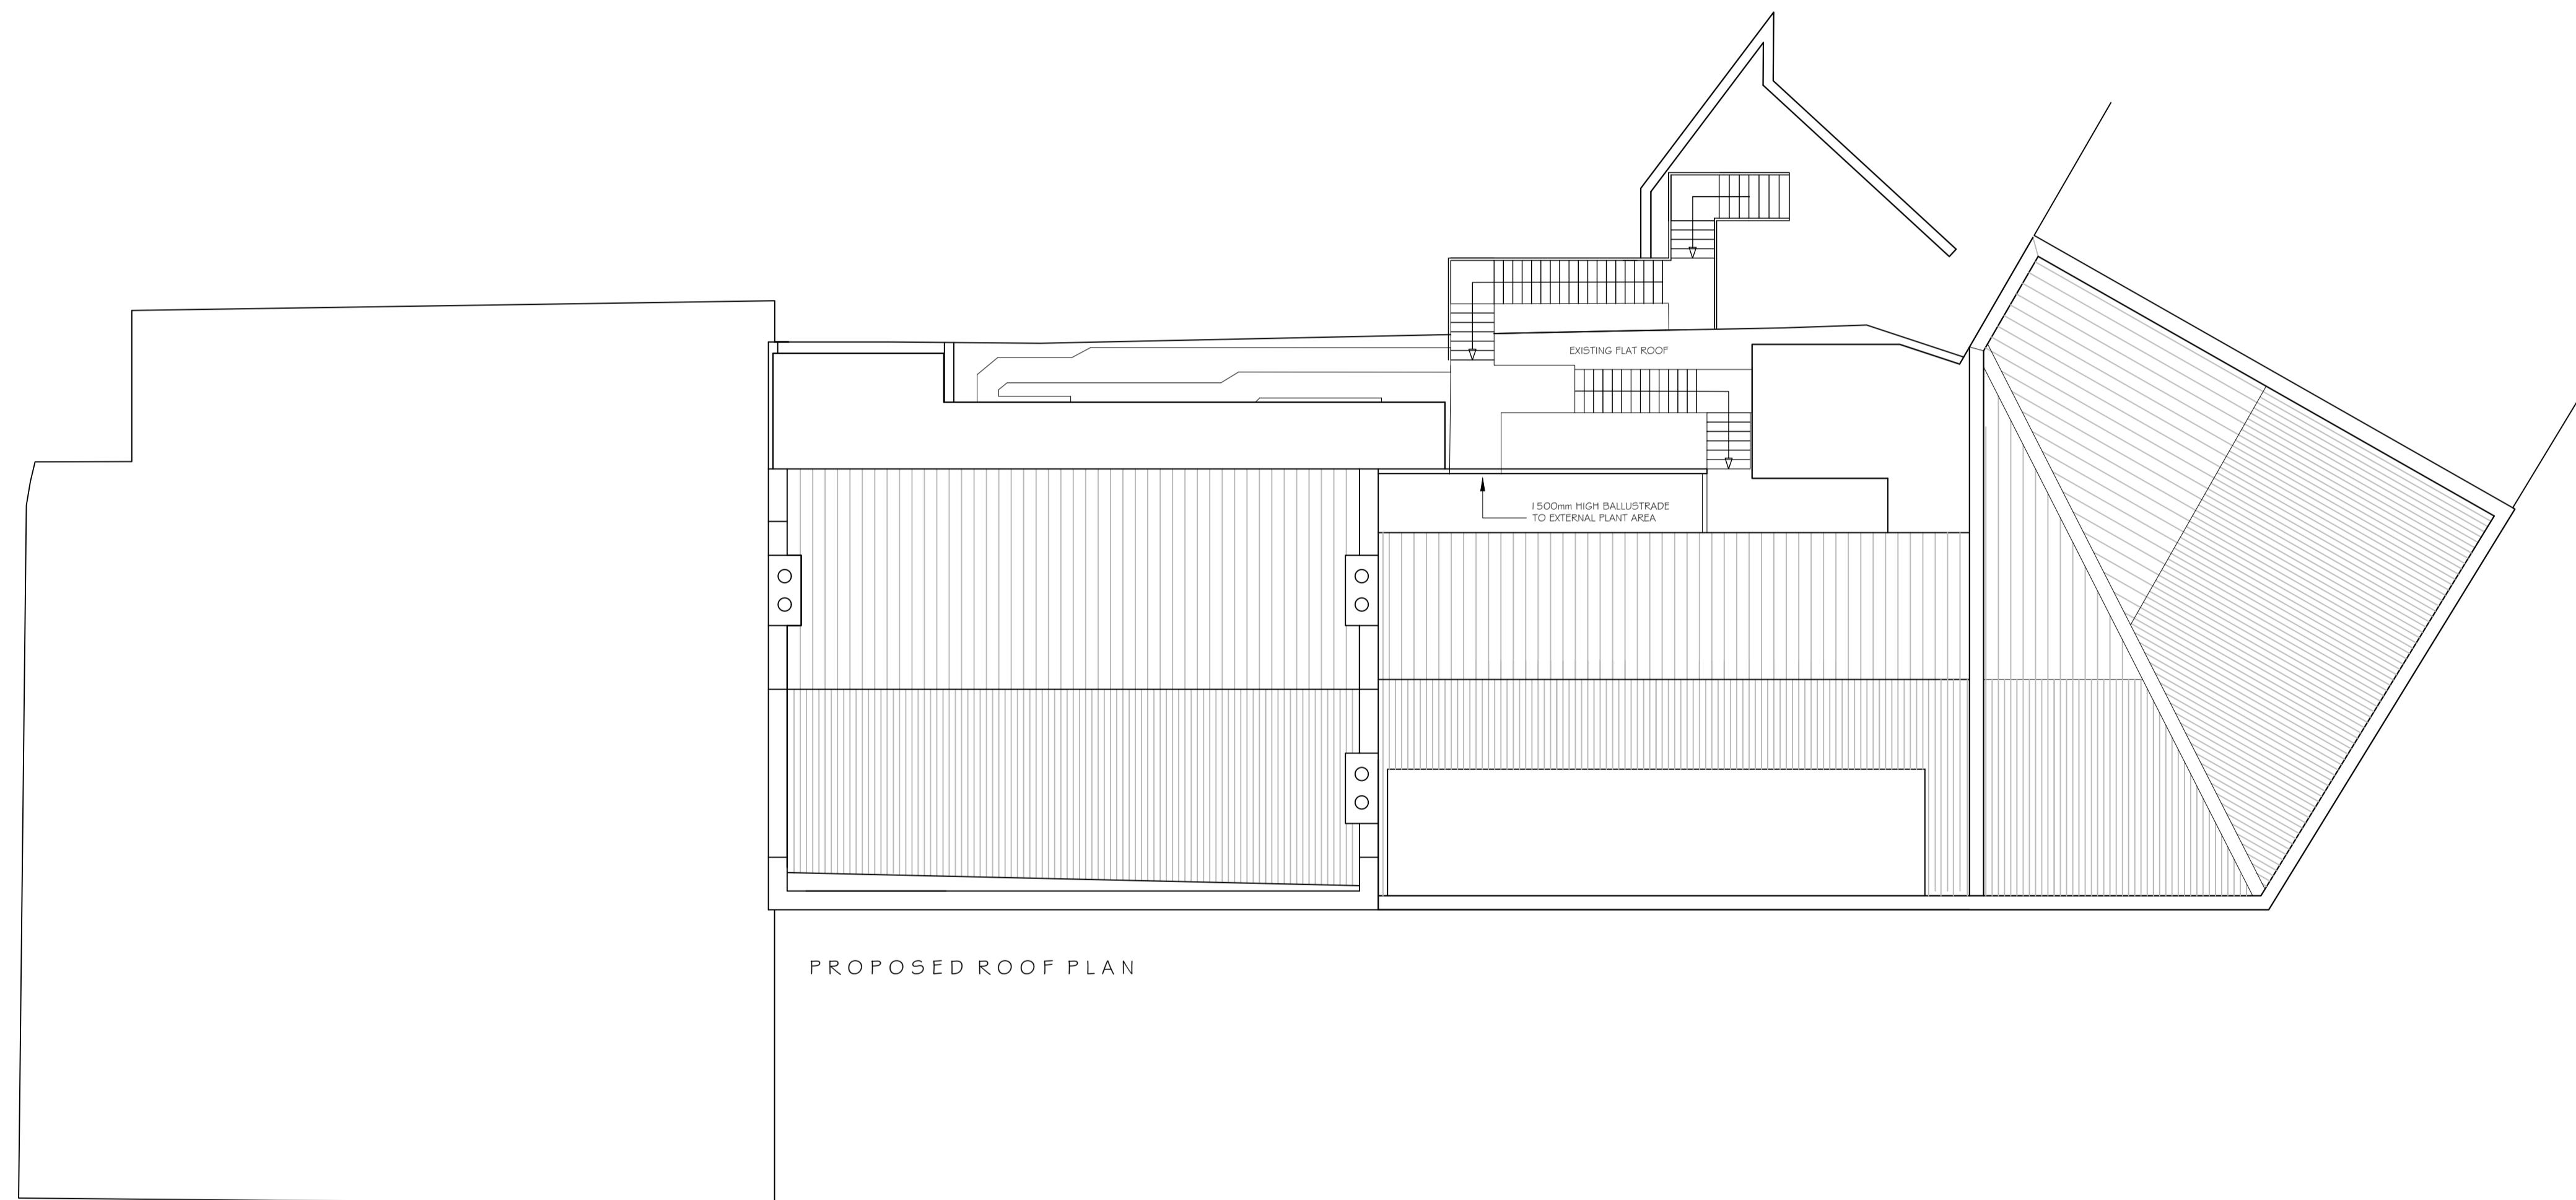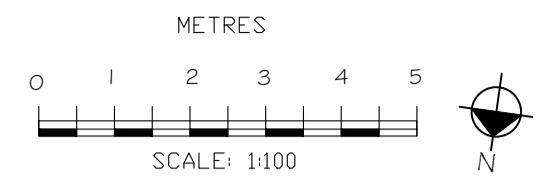

**kdpa**  
 Basepoint Business Centre, Little High Street,  
 Shoreham by Sea, West Sussex BN43 5EG  
 +44 (0)1273 467518 www.kdpaine.co.uk

CLIENT	JD WETHERSPOON PLC	
PROJECT	PUB NO: 7321 GRAPE & GRAIN CRYSTAL PALACE	
DRAWING	PROPOSED ROOF PLAN	
SCALE	DATE	DRAWN
A1/1:100	APR 2018	ND
PROJECT No	DRAWING No	REVISION
7068	00/54	C

NOTE - Responsibility is not accepted for errors made by others in scaling from this drawing. All construction information should be taken from figured dimensions only

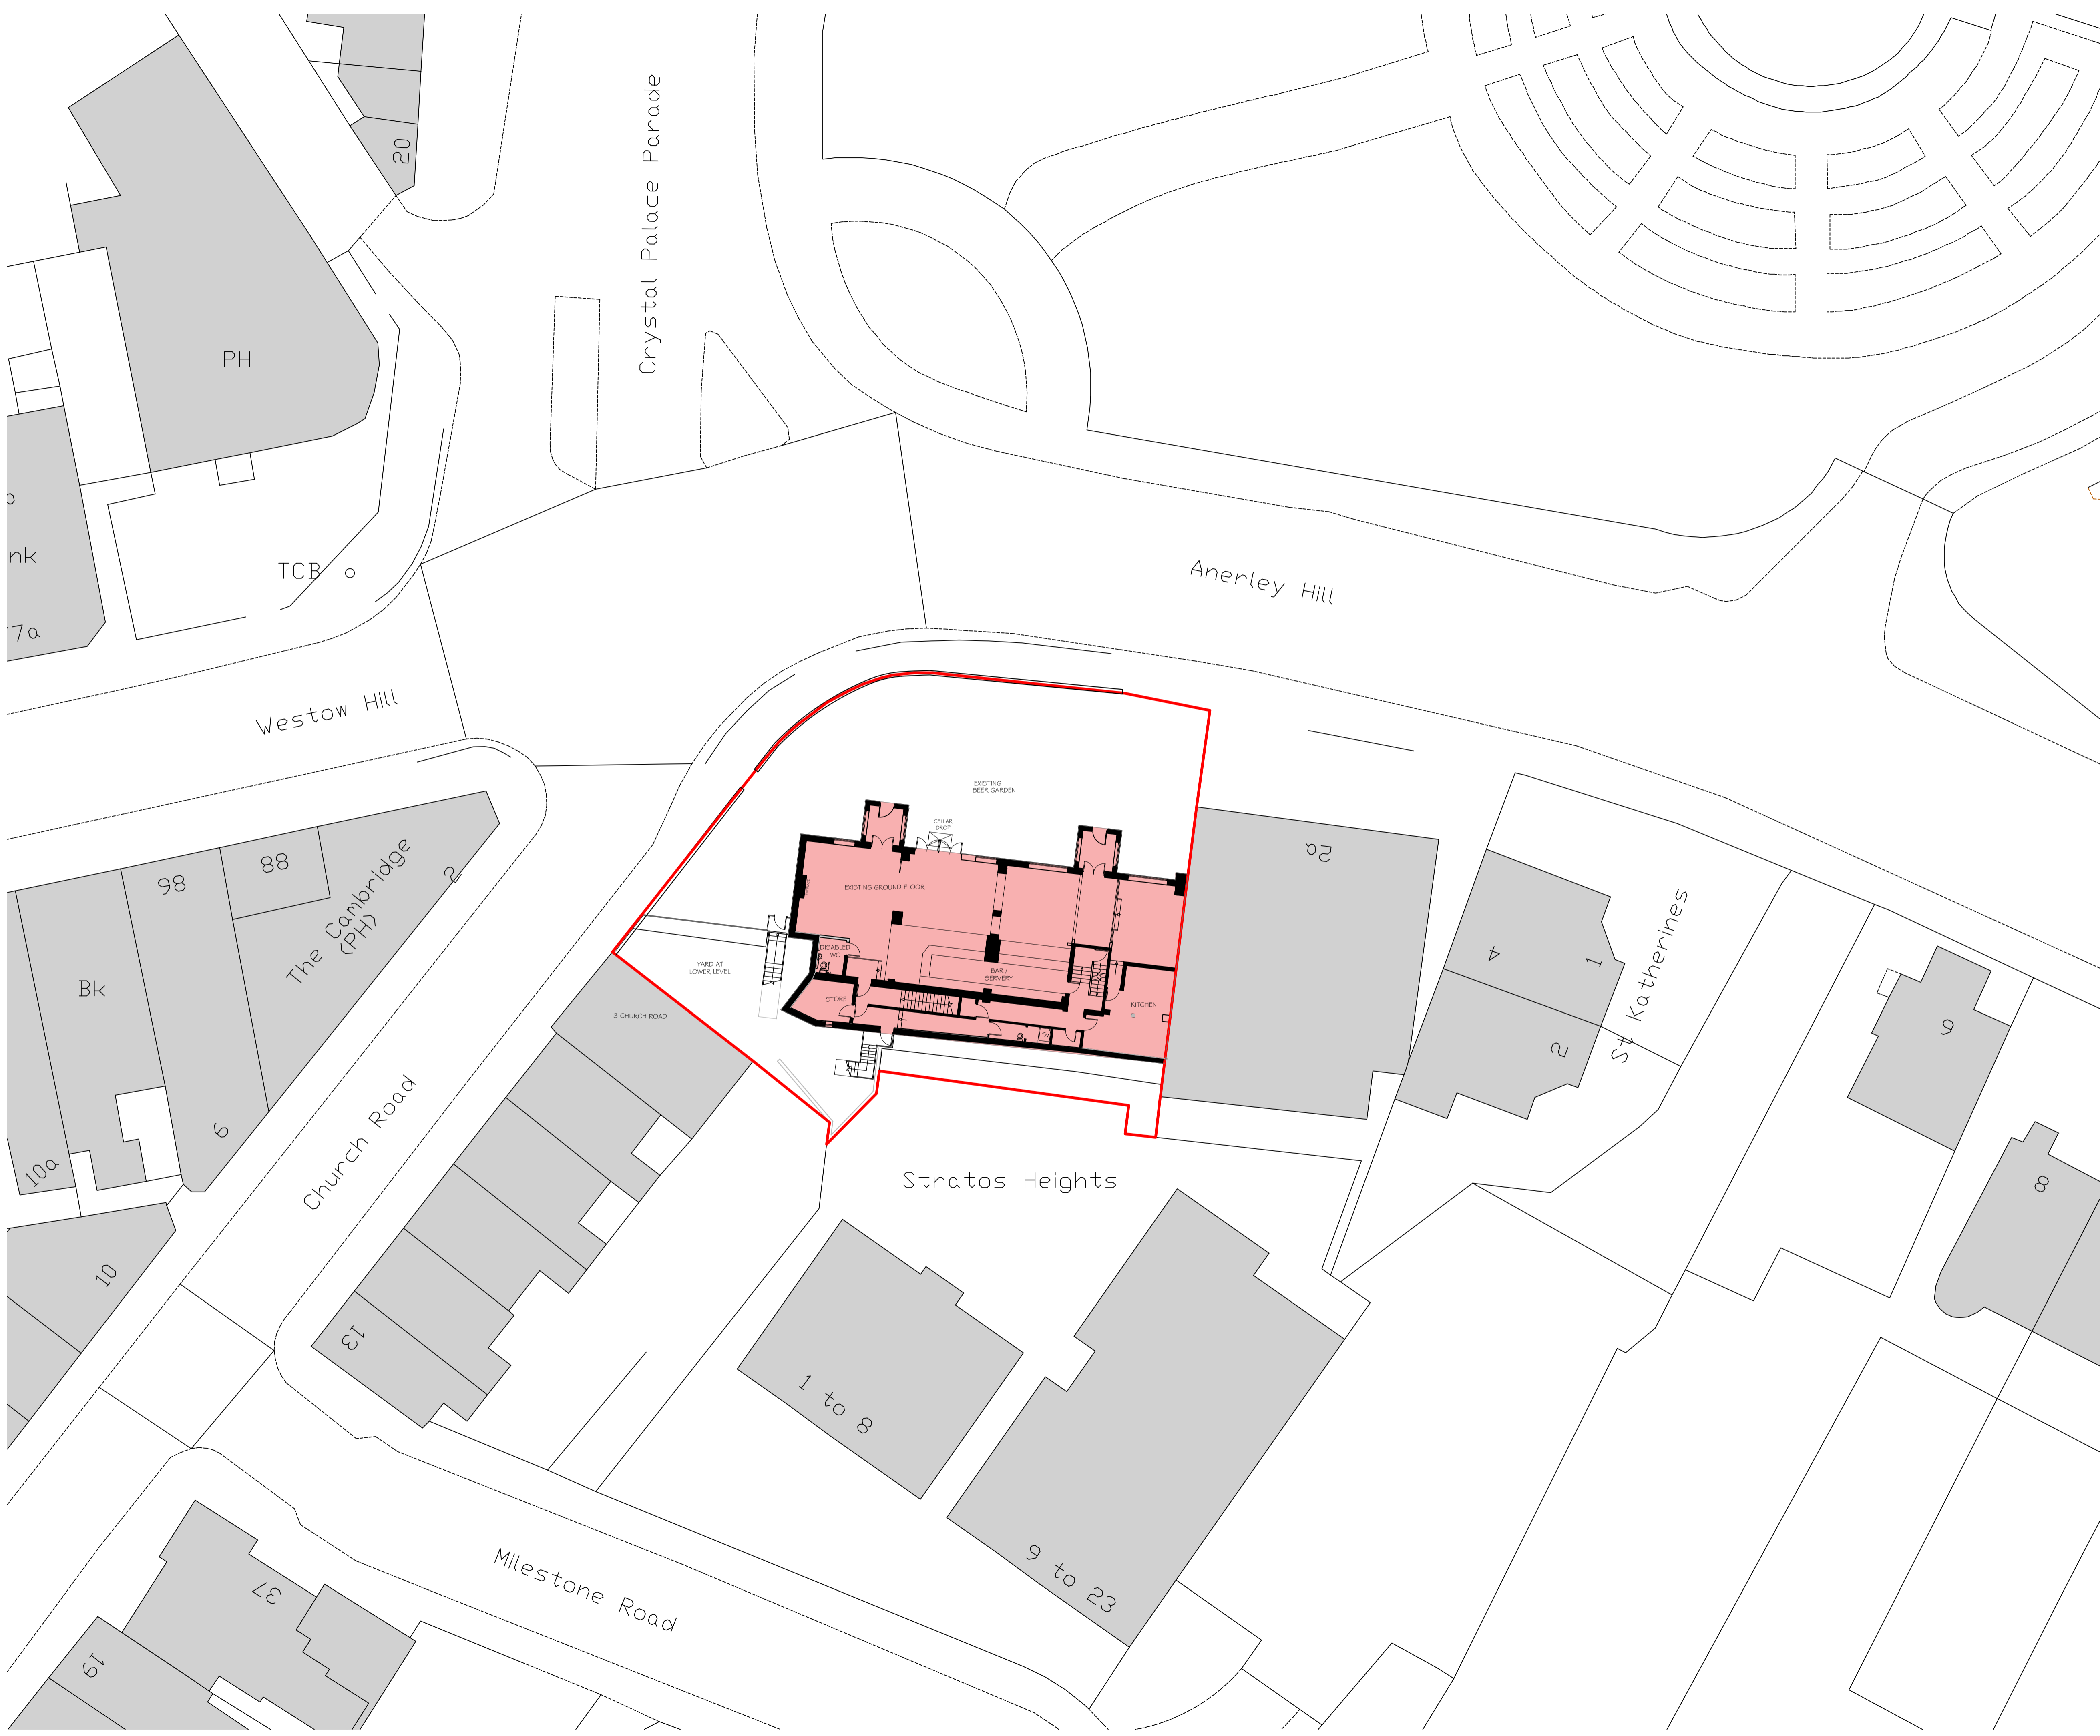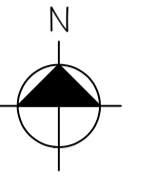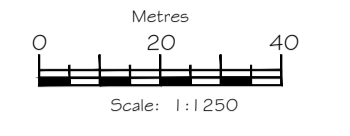

REVISIONS

-



Basepoint Business Centre, Little High Street,  
Shoreham by Sea, West Sussex BN43 5EG  
+44 (0)1273 467518 www.kdpaine.co.uk

CLIENT	JD WETHERSPOON PLC		
PROJECT	PUB NO: 7321 GRAPE & GRAIN CRYSTAL PALACE		
DRAWING	LOCATION PLAN WITH EXISTING GROUND FLOOR		
SCALE	A1/1:100	DATE	AUG 2017
PROJECT No	7068	DRAWING No	00/01
DRAWN	SH	REVISION	-